




Interior Studio Apartment project Architecture



*bubble
 diagraeme*

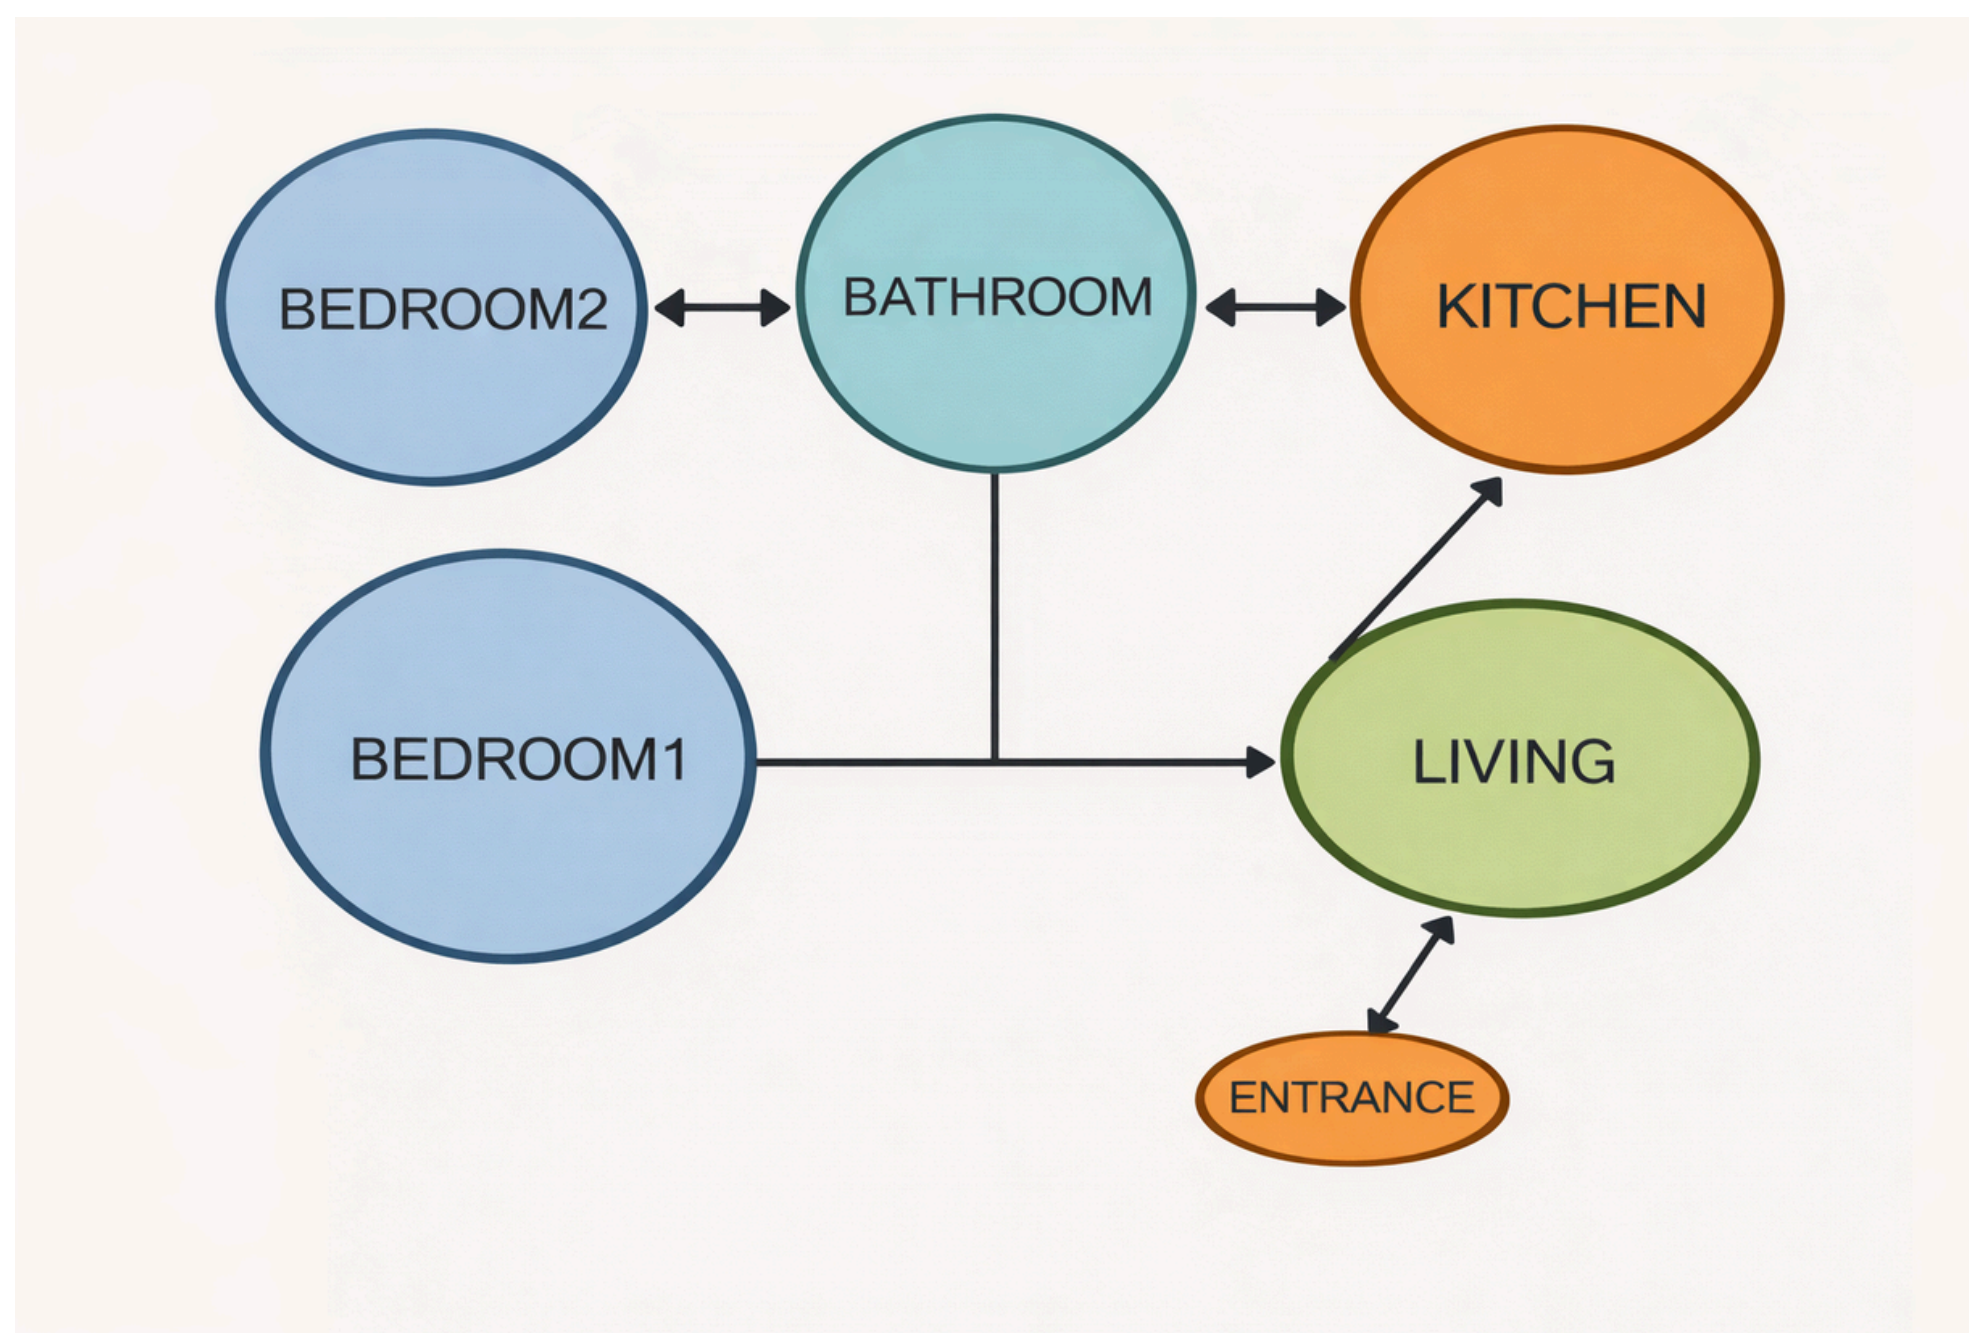

Zoning

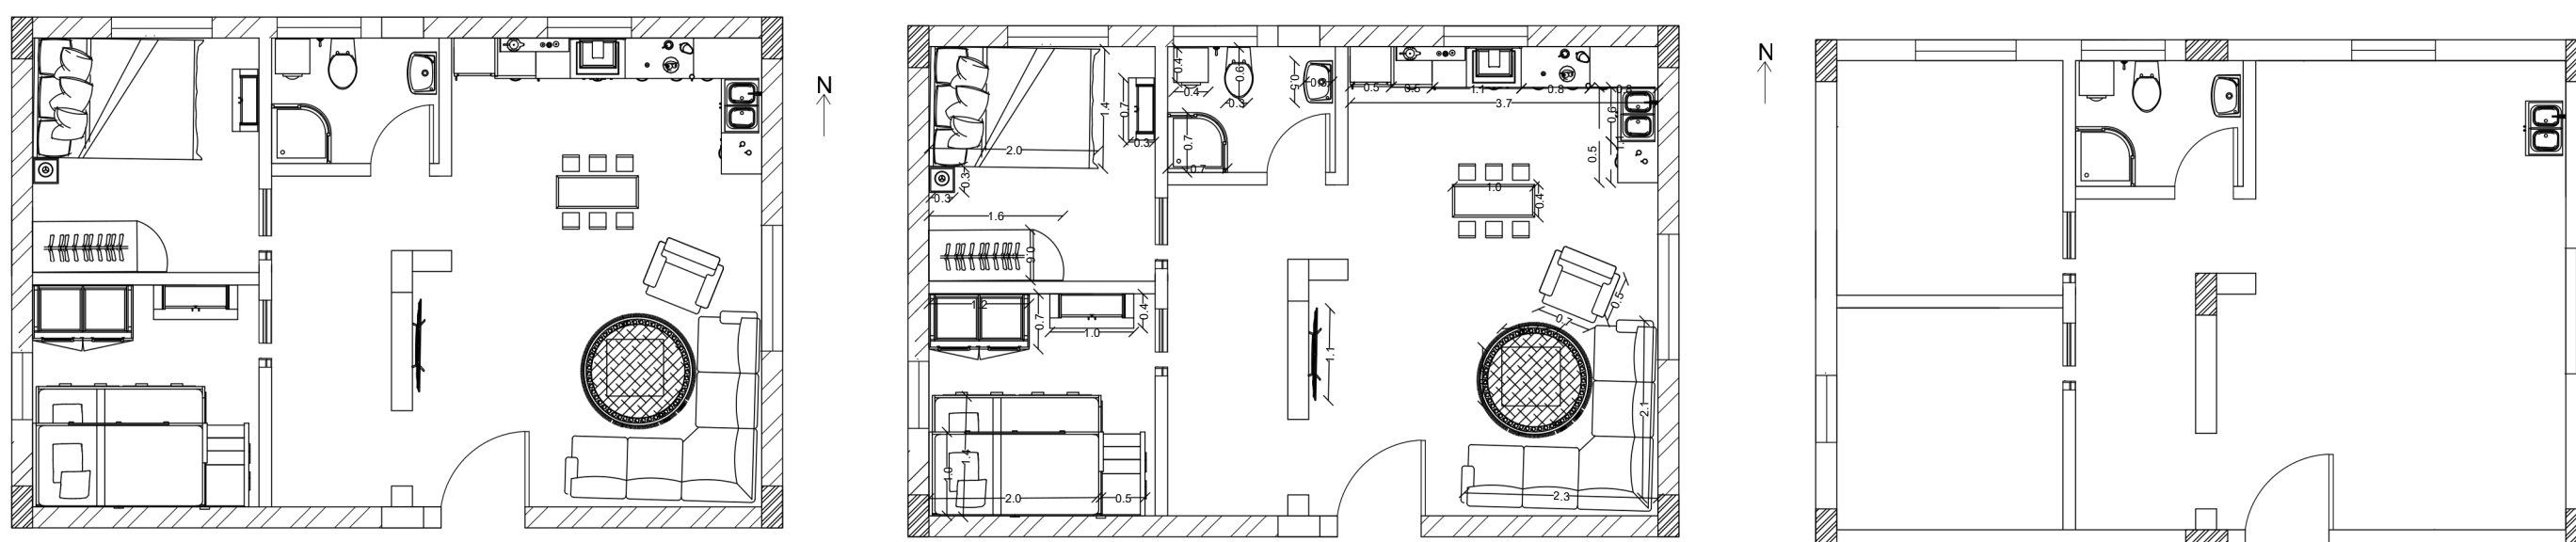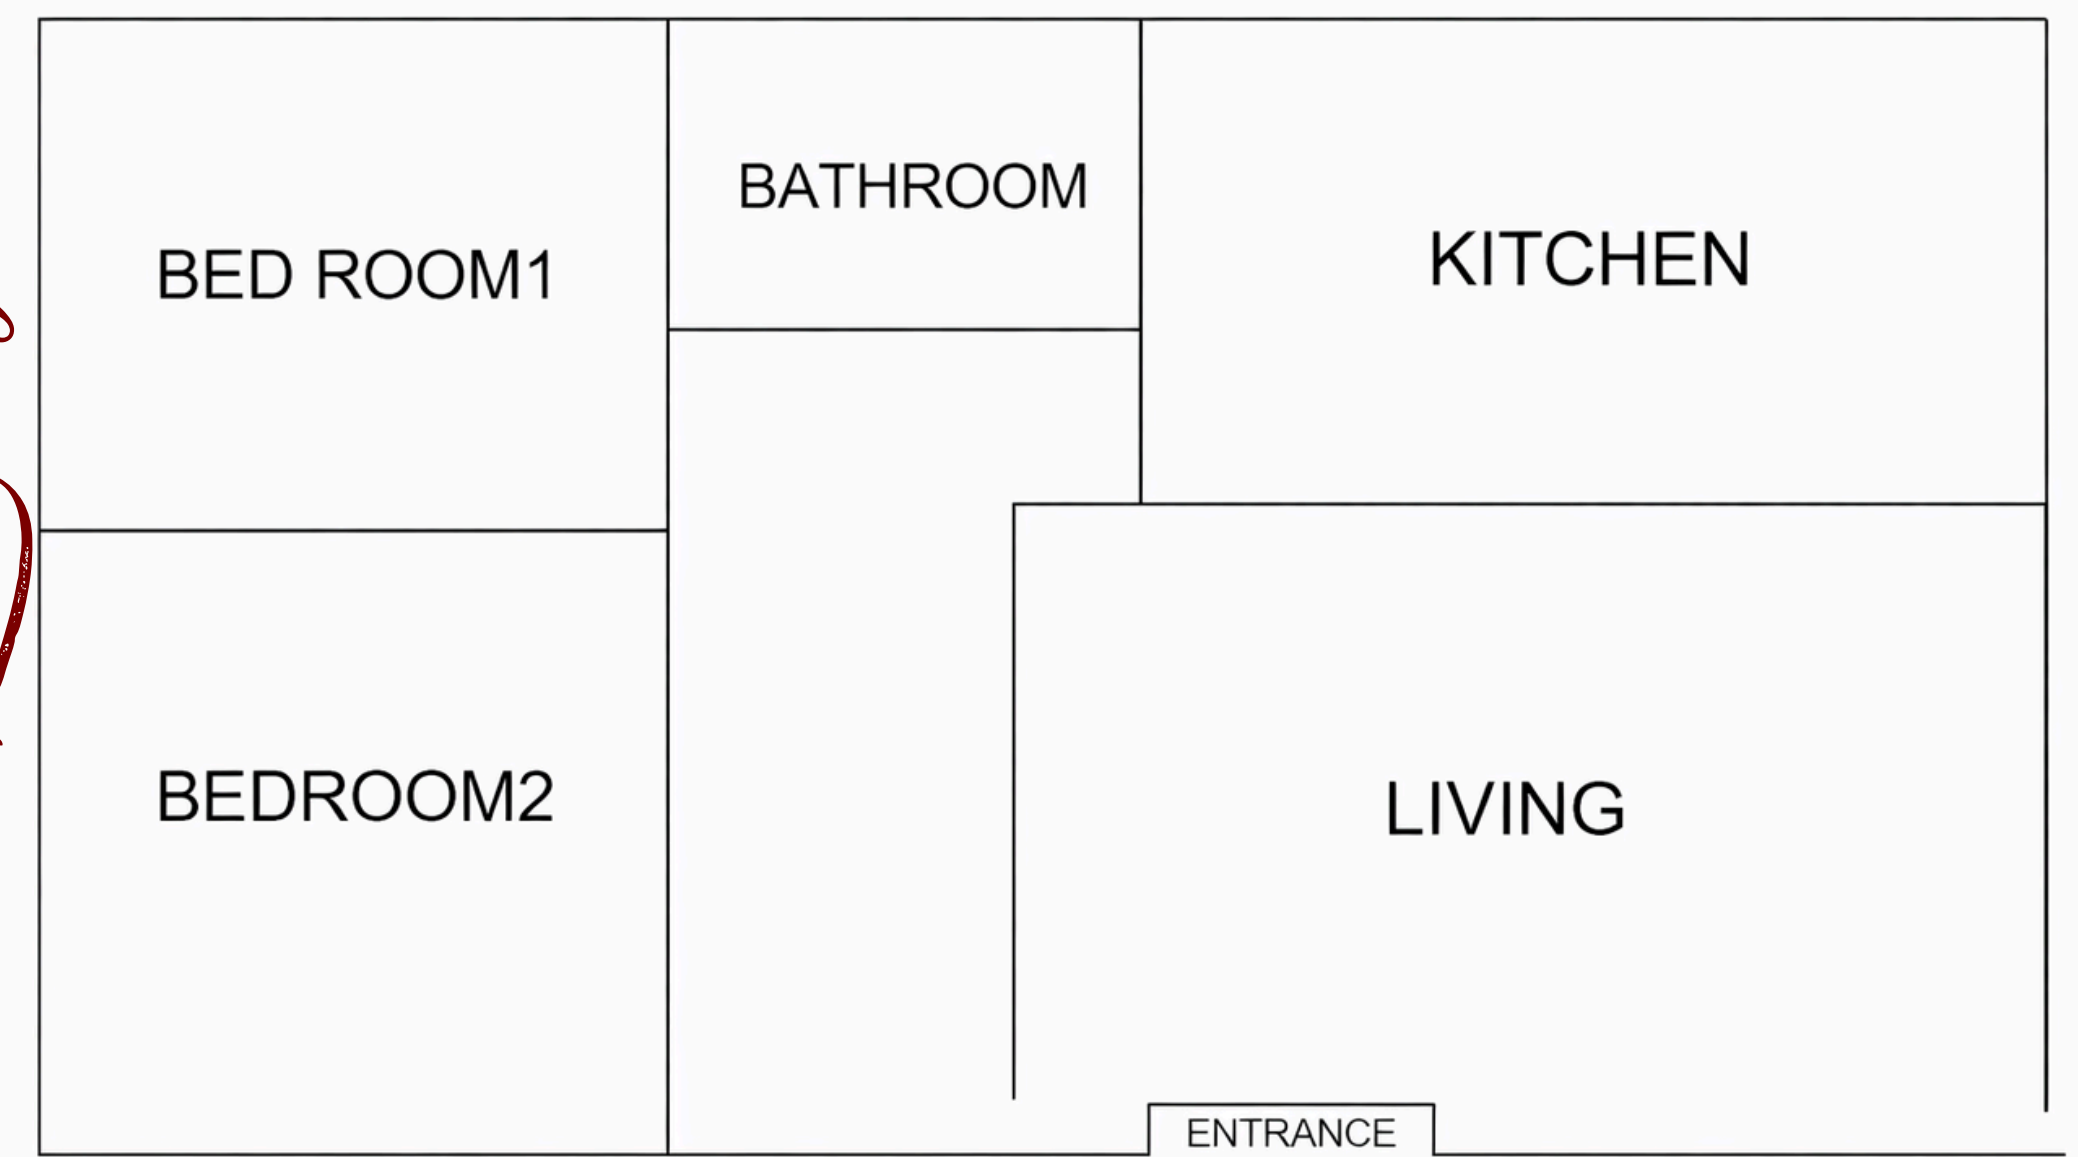

LEGEND

Doors1	1m
Doors2	0.8m
Windows1	1.5m
Windows2	1m
Windows3	1.2m
Windows4	0.8m

British university in Egypt
 faculty of Art and Design
 Interior Architecture

Drawing Title
 Furnished plan and furniture
 Dimensions

Project title
 Studio ApartmentInterior Design

Units: meters
 Date:14/4/2026
 Drawn by:Malak Ashraf
 ID:240621

A03

site analysis the apartment is on second floor


The site is located in a quiet residential area in Madinaty, offering a good balance between comfort and accessibility. It is away from main traffic roads, which helps reduce noise and pollution, while still being close to essential services. The area benefits from north-eastern winds that support natural ventilation, and its orientation reduces exposure to strong western sun, improving overall comfort. Overall, the site provides a suitable and comfortable environment for residential living.

Concept

This project explores a Modern Organic design approach in Madinaty, aiming to create a calm and harmonious living environment inspired by nature. The concept focuses on soft, flowing forms, natural materials, and a warm earthy color palette that enhances comfort and well-being.

The spatial distribution reflects a balance between openness and privacy, where the public zones are seamlessly connected, while the private areas are gently separated to ensure tranquility. Large openings and strategic orientation maximize natural light and ventilation, responding to the site's sun path and prevailing winds.

The design integrates simplicity with subtle textures, embracing minimalism while incorporating organic elements to achieve a timeless and serene atmosphere.

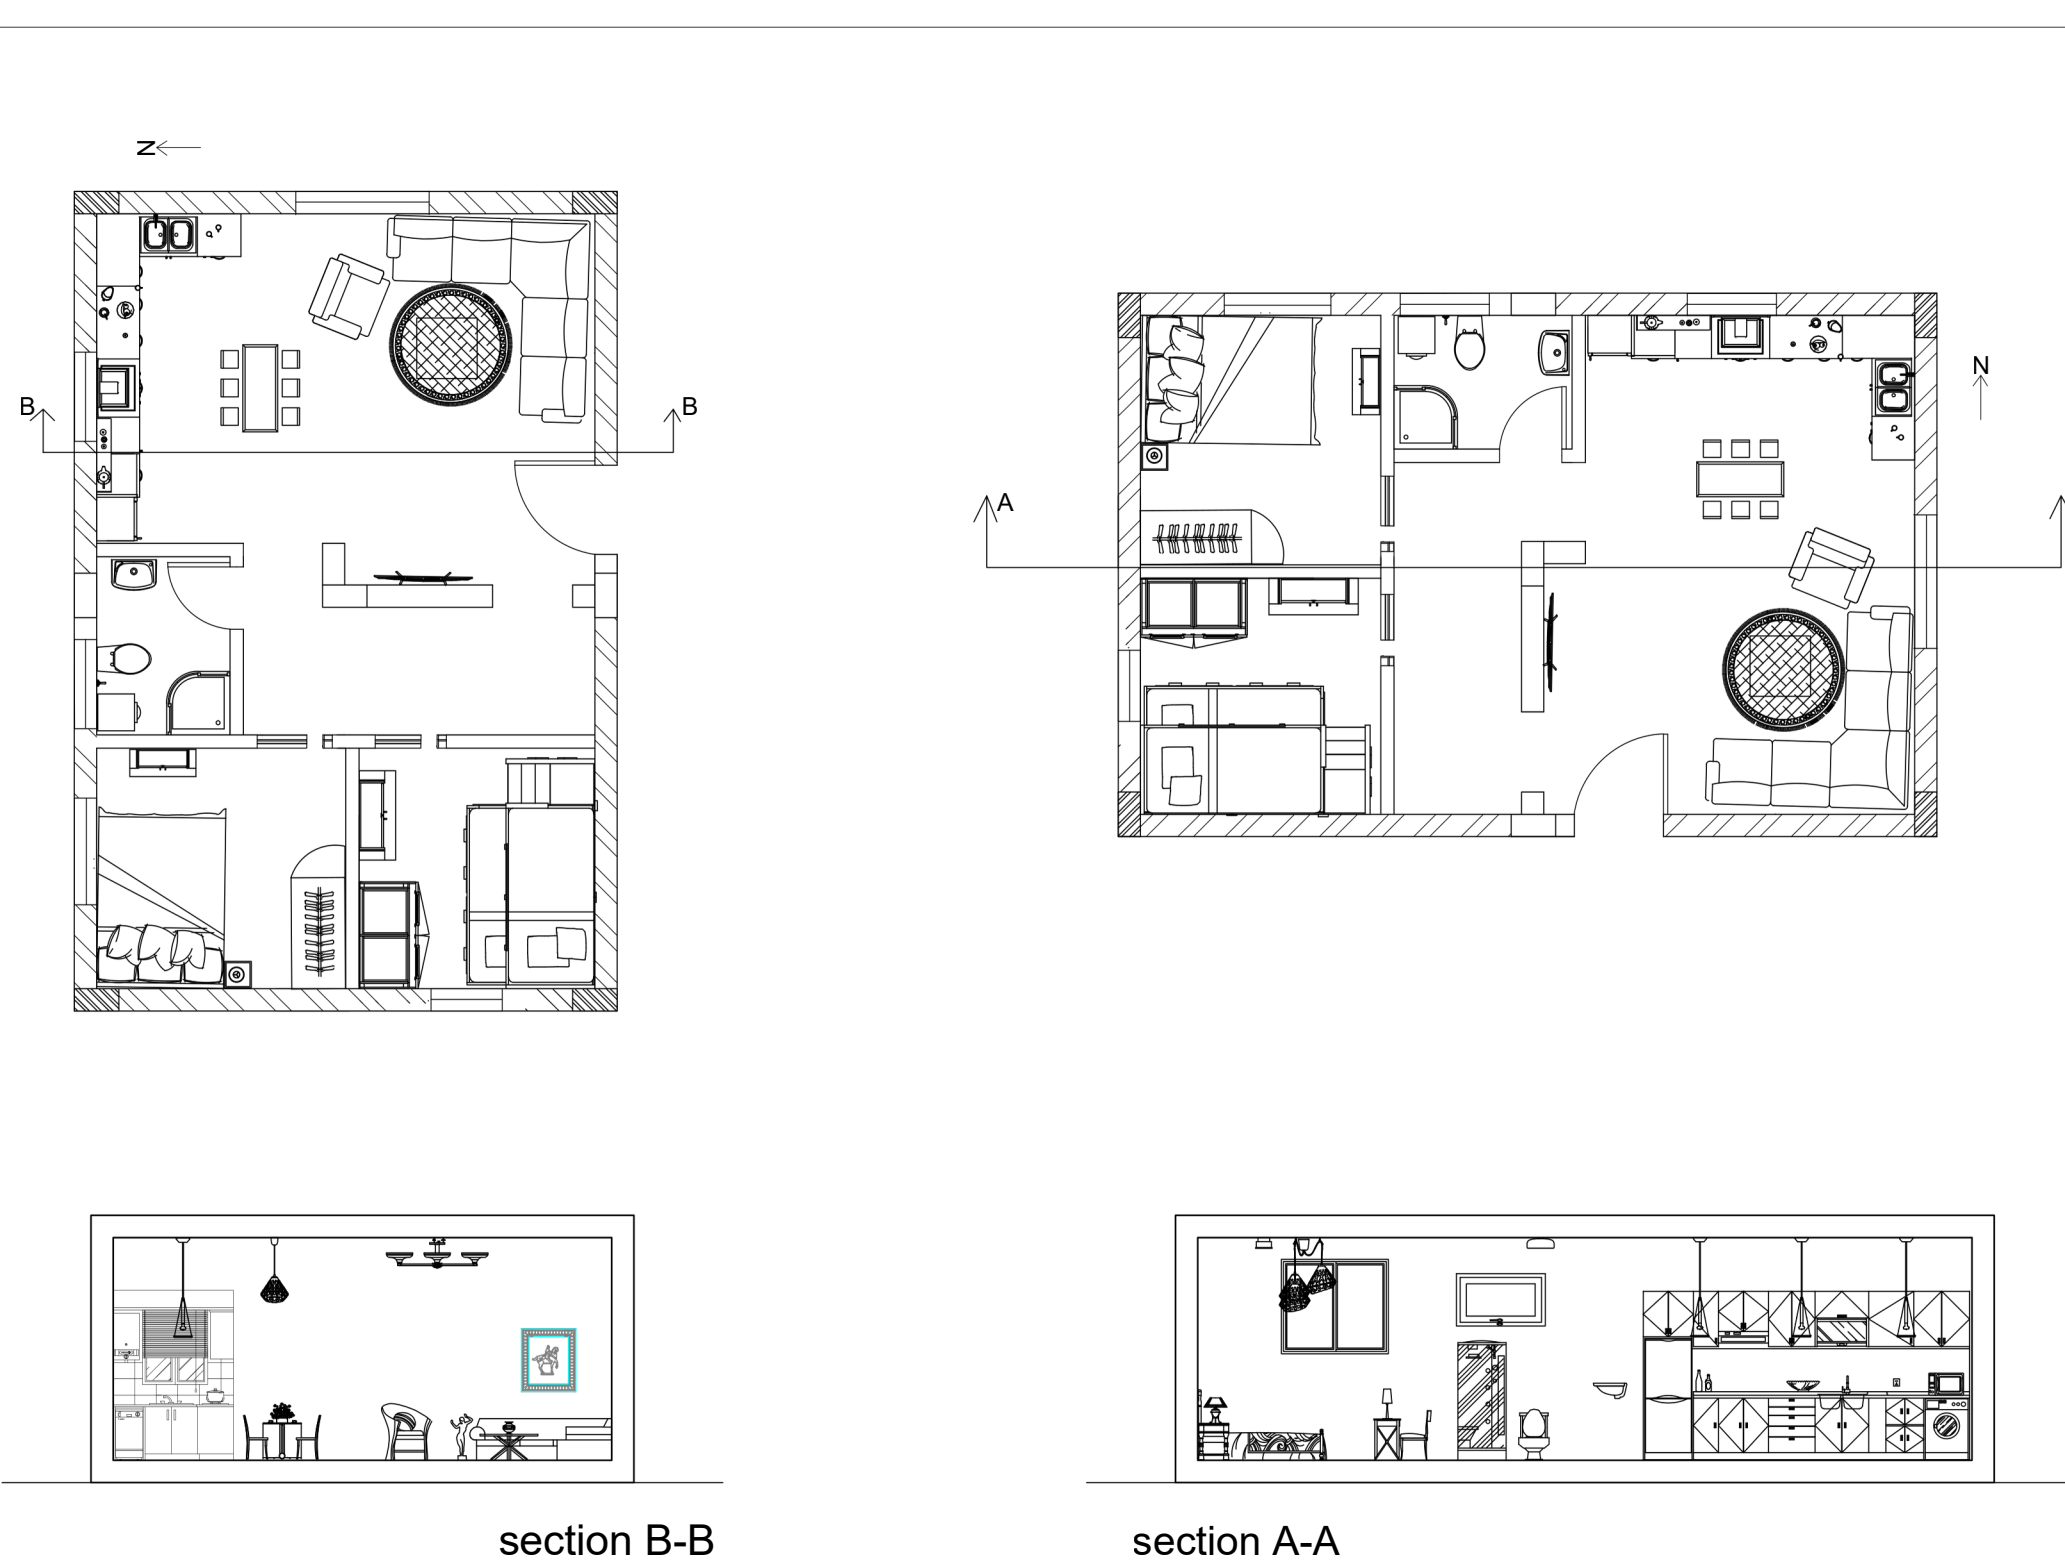

LEGEND

Windows2	0.6m (height)
Windows2	1.1m (height)

British university in Egypt
 faculty of Art and Design
 Interior Architecture

Drawing Title
 Furnished Sections

Project title
 Studio ApartmentInterior Design

Units: meters
 Date:14/4/2026
 Drawn by:Malak Ashraf
 ID:240621

A05

Modern organic design

interior design

Malak Ashraf
 ID:240621
 Group:A3